


OSi PLACE Map

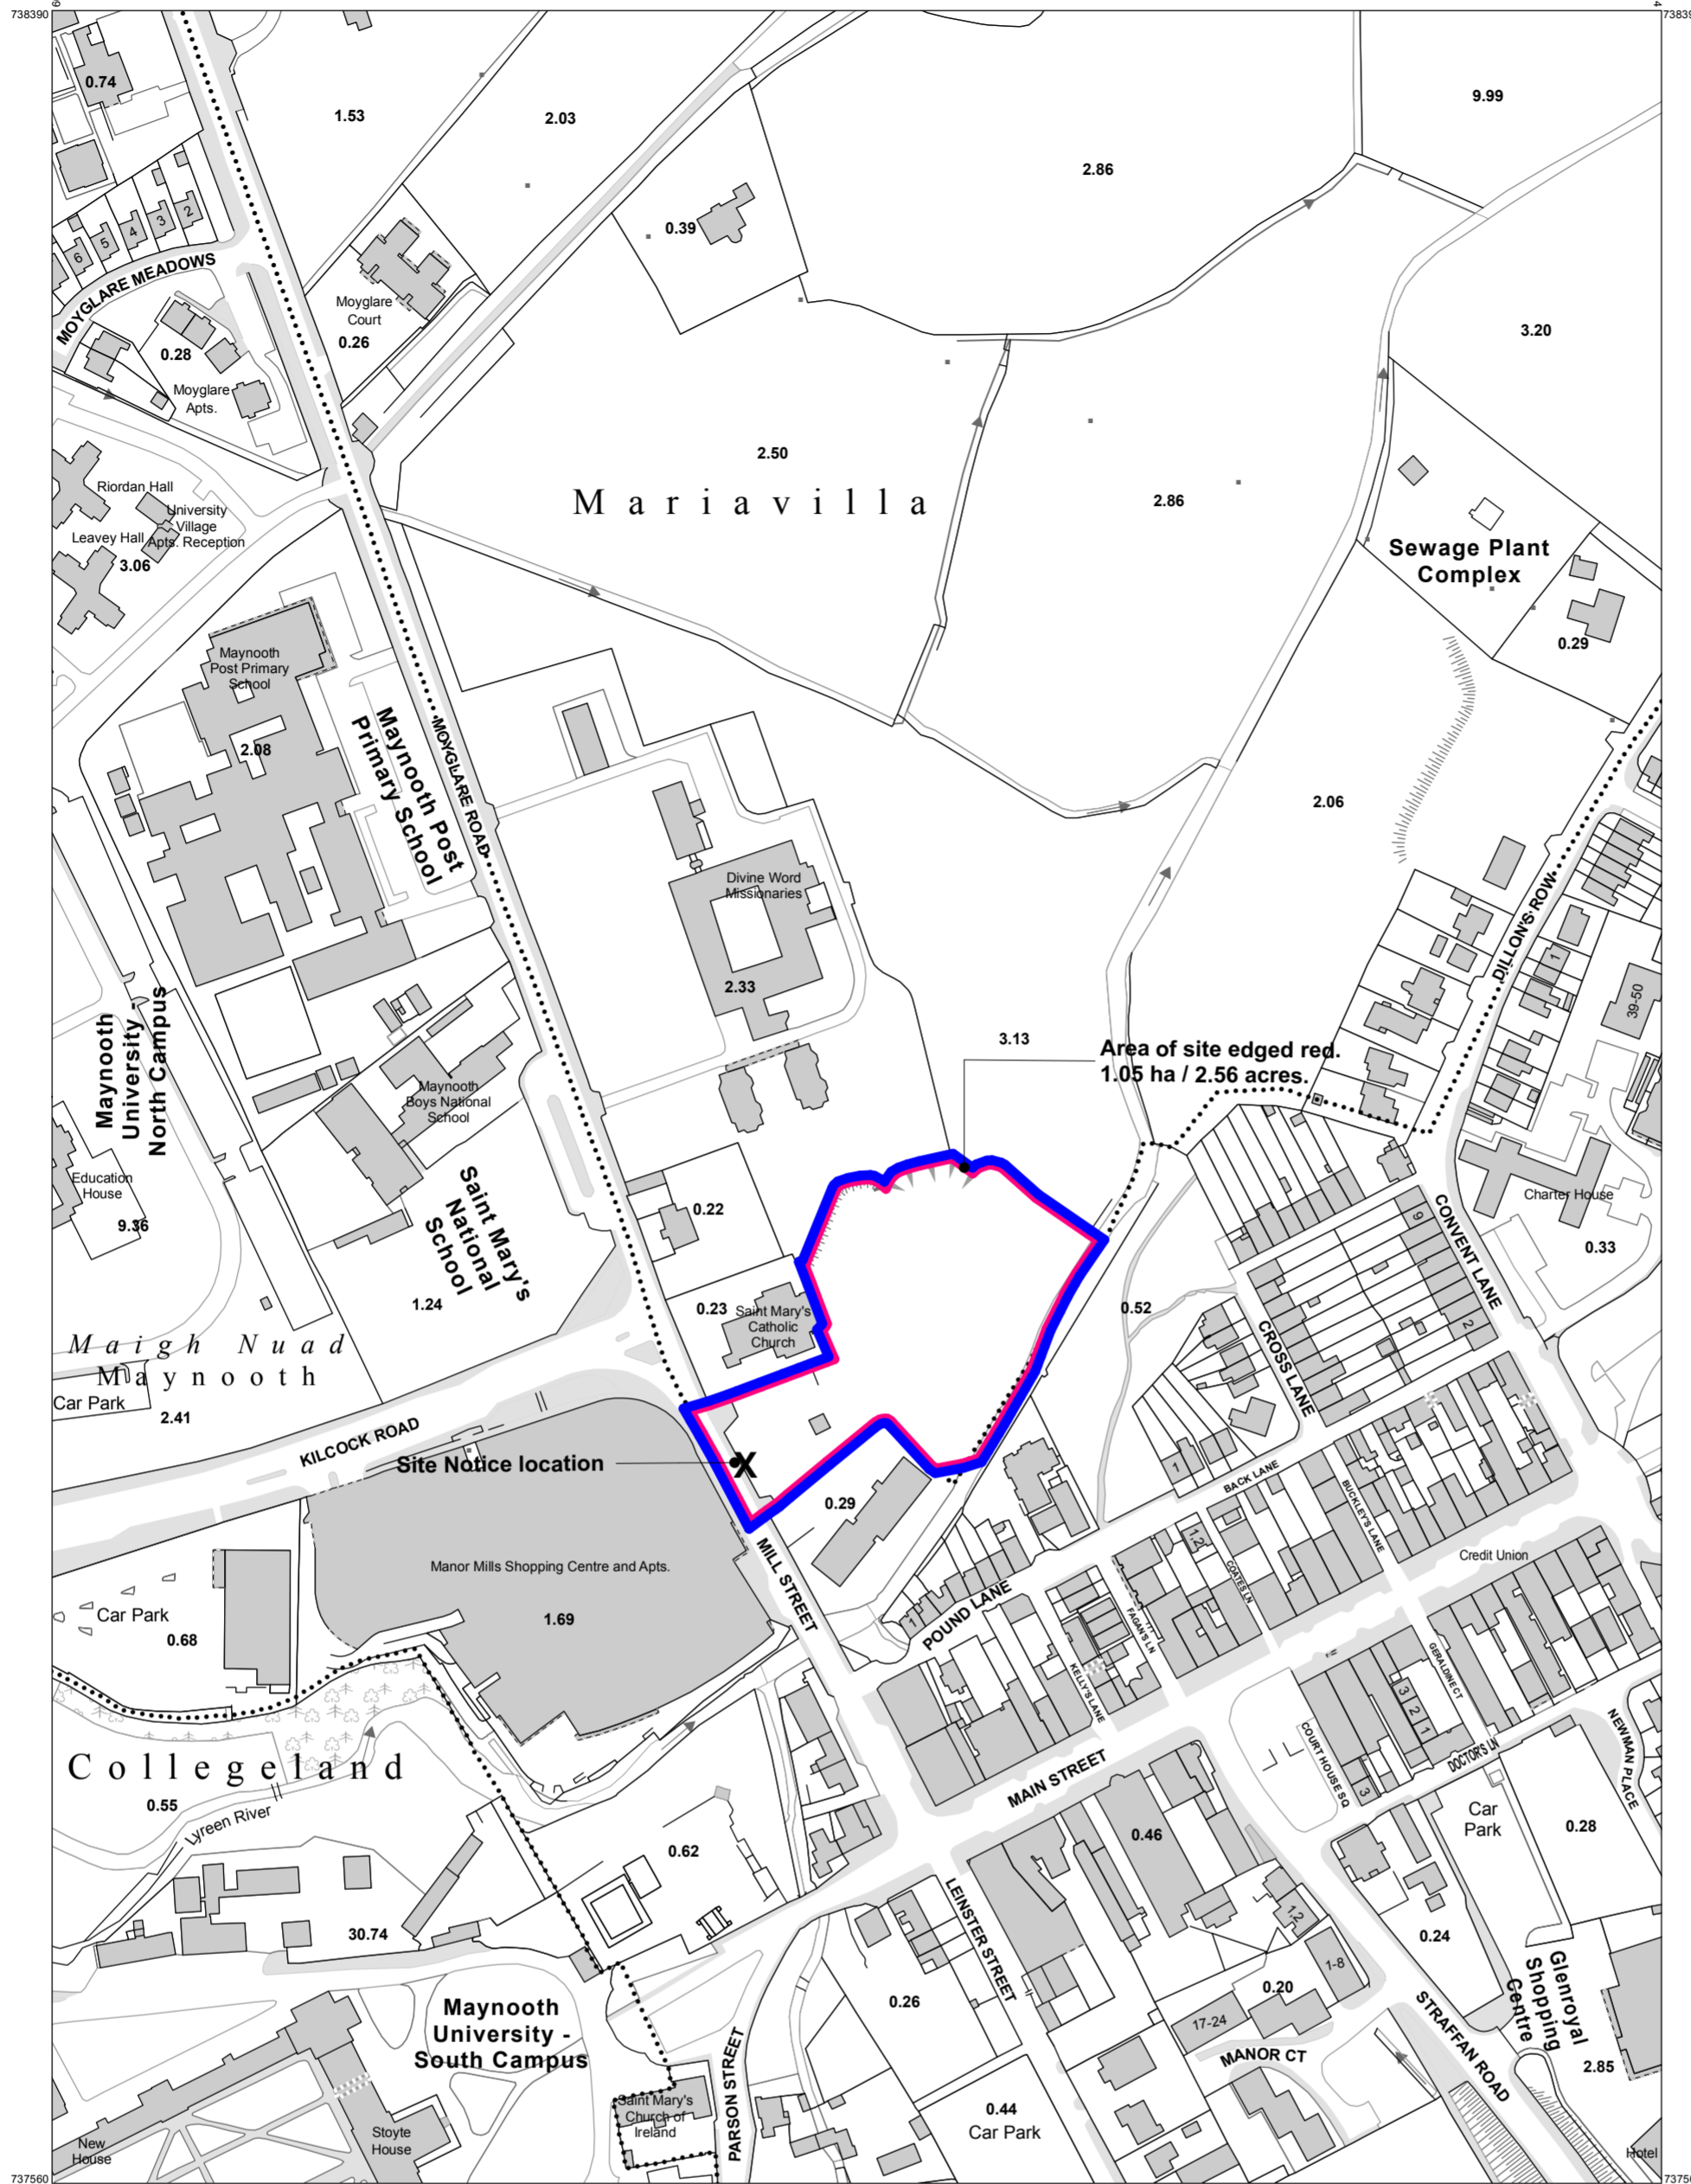

0 60 120 180 240 Metres
0 120 240 360 480 600 Feet



CENTRE COORDINATES:
ITM 693607,737975

ORDER NO.: 50049694_1
PUBLISHED: 01/03/2019

©Suirbhéireacht Ordanáis Éireann, 2019
©Ordnance Survey Ireland, 2019
www.osi.ie/copyright

CAPTURE RESOLUTION:
The map objects are only accurate to the resolution at which they were captured. Output scale is not indicative of data capture scale. Further information is available at: <http://www.osi.ie>; search 'Capture Resolution'

LEGEND:
<http://www.osi.ie>; search 'Large Scale Legend'



COMPILED AND PUBLISHED BY:
Ordnance Survey Ireland,
Phoenix Park,
Dublin 8,
Ireland.

All rights reserved.
No part of this publication may be copied, reproduced or transmitted in any form or by any means without the prior written permission of the copyright owners.

Ordnance Survey maps never show legal property boundaries, nor do they show ownership of physical features.

MAP SERIES:
1:1,000
1:2,500
1:1,000
1:1,000

MAP SHEETS:
3126-22
3126-C
3192-02
3192-03

Unauthorised reproduction infringes Ordnance Survey Ireland and Government of Ireland copyright.


The representation on this map of a road, track or footpath is not evidence of the existence of a right of way.

Site Location Maps


1:2500

SITE LOCATION MAP 1:2500
OS. LICENCE NO. AR 0114619
TOTAL LAND HOLDINGS ———
SITE AREA ———
SITE NOTICE - 'X'

REV.	DATE	DESCRIPTION	APPROVED
A	08.11.19	Drawings issued for SHD Application	DR



Michael Fitzpatrick Architects Ltd



RIAI PRACTICE NO. 11039

©MICHAEL FITZPATRICK ARCHITECTS LIMITED
COPYRIGHT RESERVED

JOB DETAILS

Proposed Development at Millstreet
Maynooth Co. Kildare for Ladas Property
Company Unlimited Company (As part of
the Comer Group)

Scale As Indicated	Dwg.no PL-16-164-001	Amend.
Date 10/11/2019	Description Site Location Map	
Drawn by David Reilly		
Checked by Michael Fitzpatrick		

Main Street
Butlersbridge
Co. Cavan
w - www.mfarchitects.ie
e - info@mfarchitects.ie
t - 049 4365800

REGISTERED PRACTICE 2016 RIAI	REGISTERED ARCHITECT 2016 RIAI	PRACTICE REGISTERED IN 2016 G3 RIAI
-------------------------------------	--------------------------------------	--